


MATCH SHEET 3 OF 5

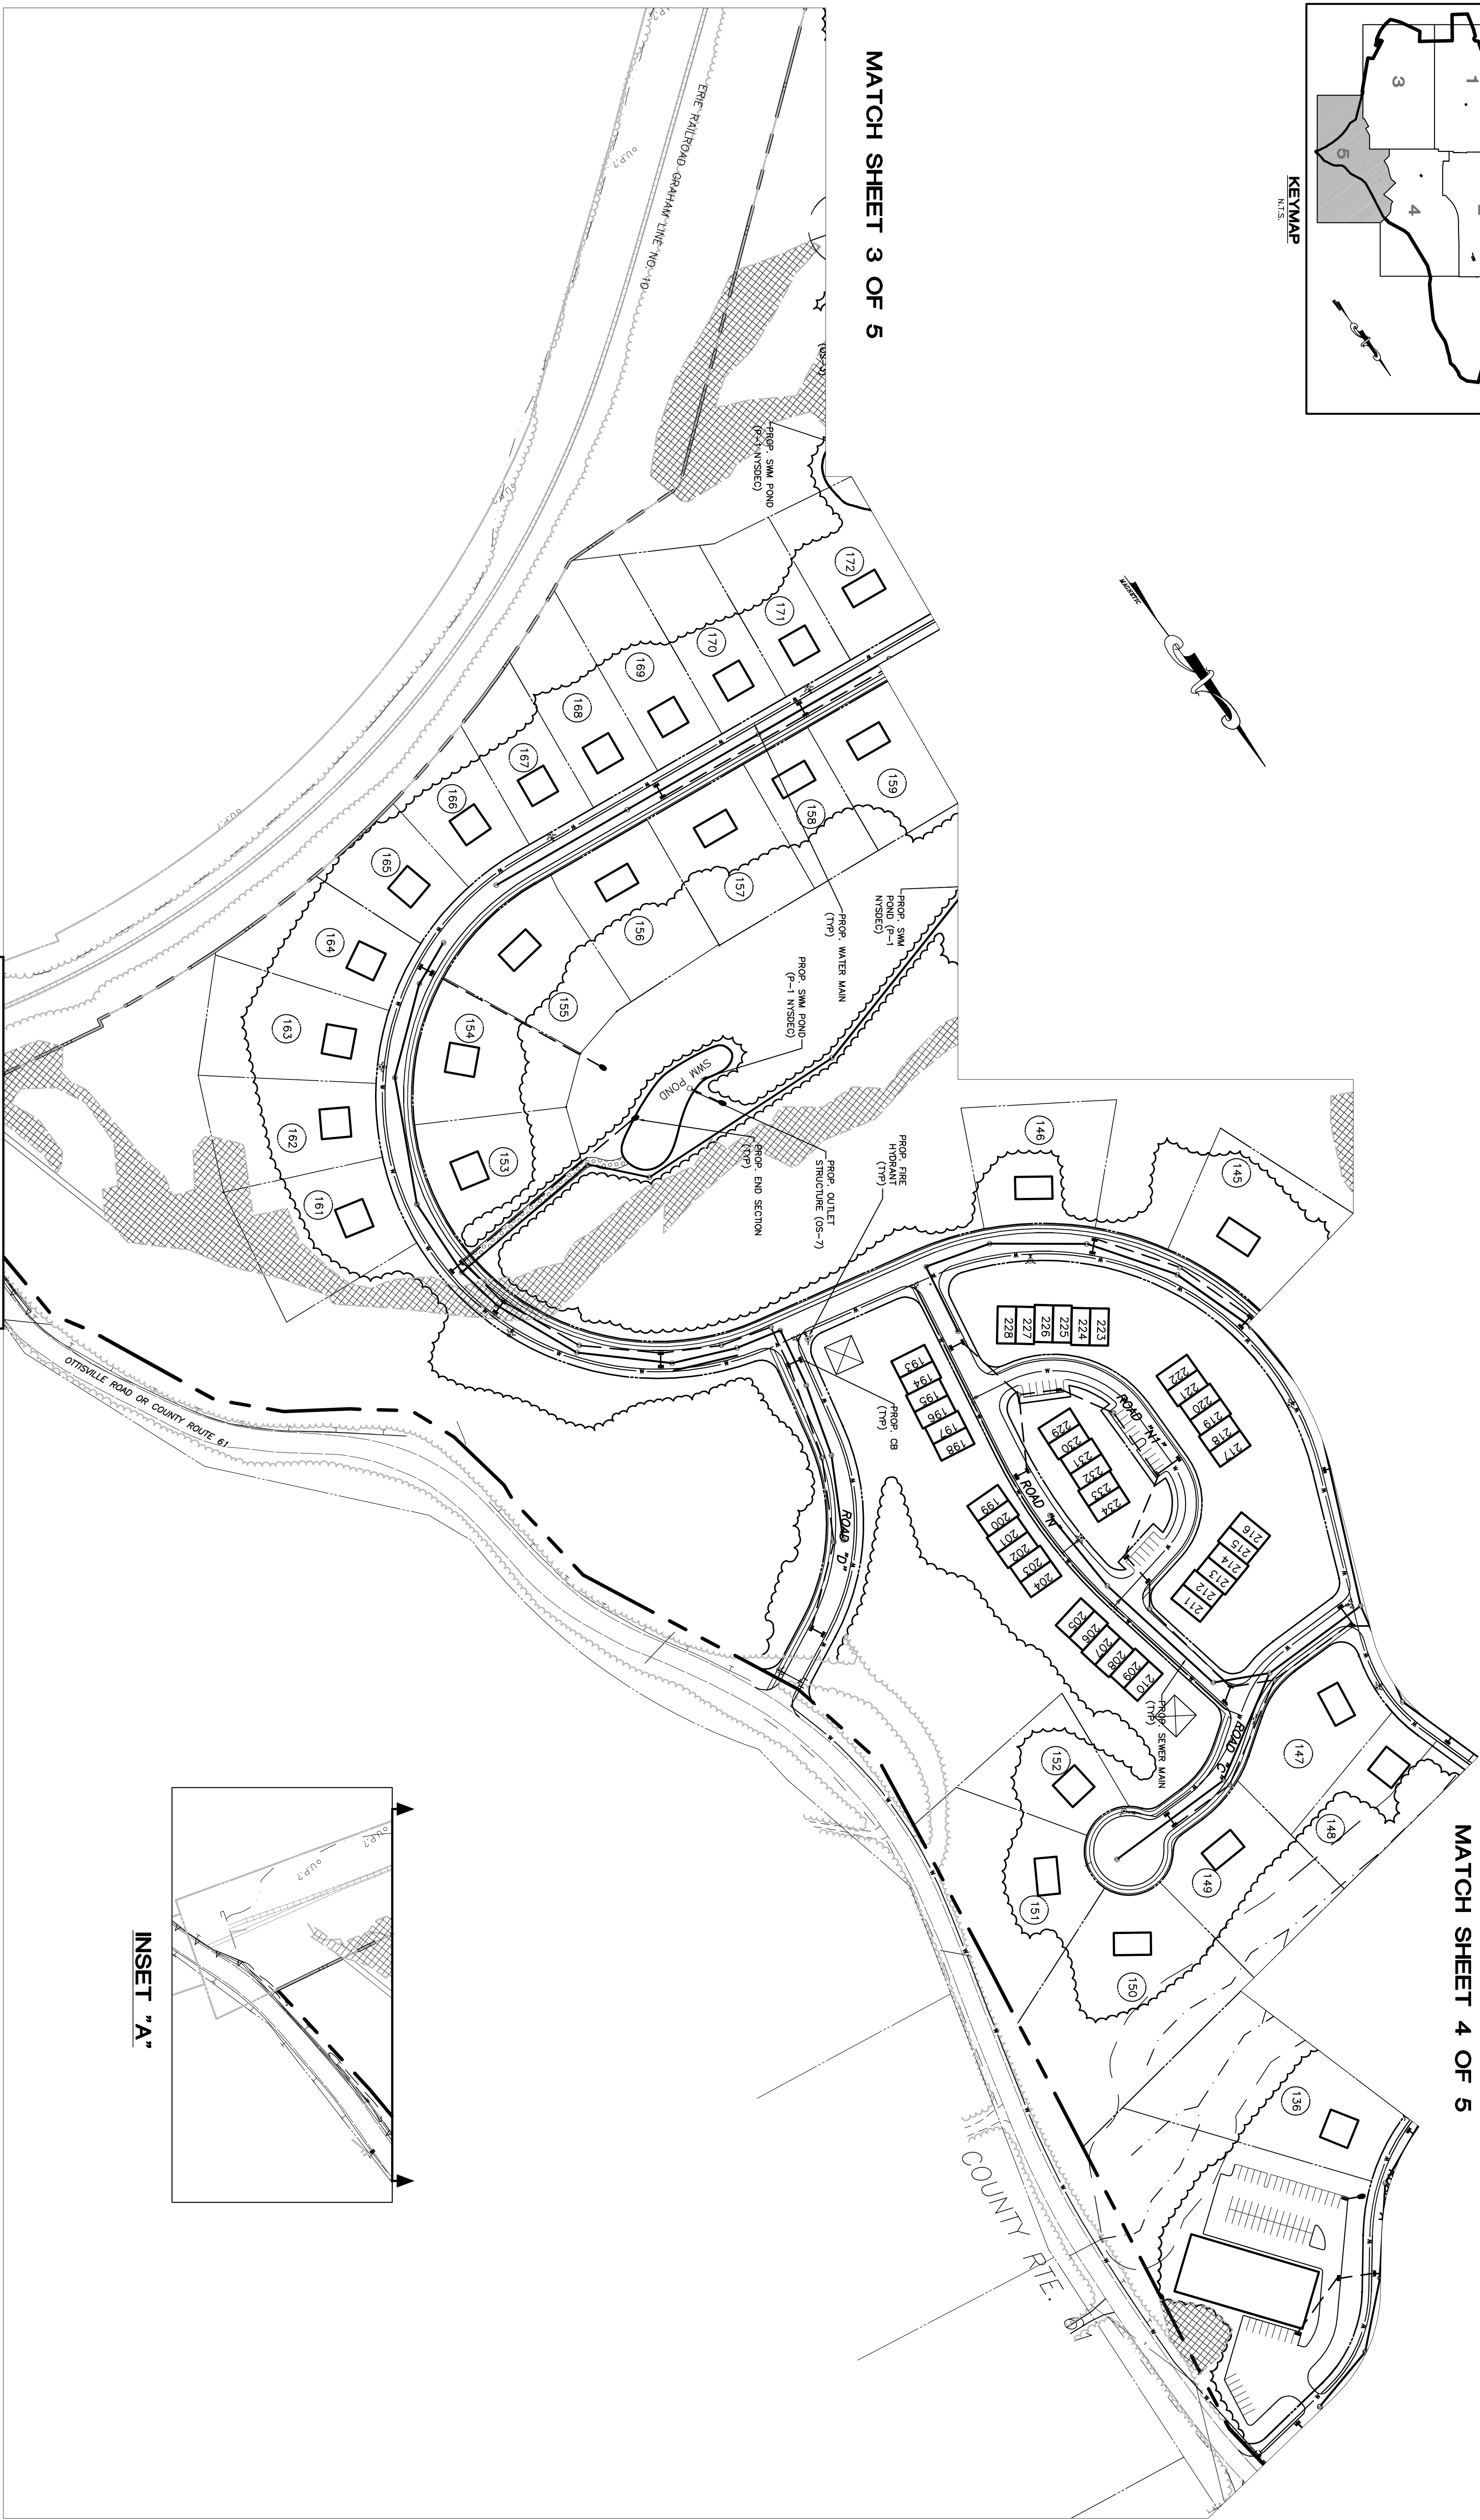

MATCH SHEET 4 OF 5


INSET "A"

SEE INSET "A"

5/2/2008 2:38:32 PM
 C:\WORK\MP\0403734V-UTILITY\100SCALE_SET.dwg UTILITY PLAN 23
 User: hbsocak
 r-grading
 r-survey
 r-utility
 R-S&E
 R-RECDMAP
 r-layout

NO.	REVISION	DATE	BY	CHKD.
1	ISSUE	03/20/07	RES. SAMPSON	
2	REV. SAMPSON			

NOTICE:
 THE DRAWING AND ALL INFORMATION CONTAINED HEREIN IS AUTHORIZED FOR USE ONLY BY THE PARTY TO WHOM IT IS ISSUED. NO PART OF THIS DRAWING OR INFORMATION WAS CONTRACTED, REPRODUCED, COPIED, REPRODUCED, OR REPRODUCED FOR ANY OTHER PROJECT WITHOUT THE WRITTEN CONSENT OF SCHOOR DEPALMA, INC. ALL RIGHTS RESERVED.

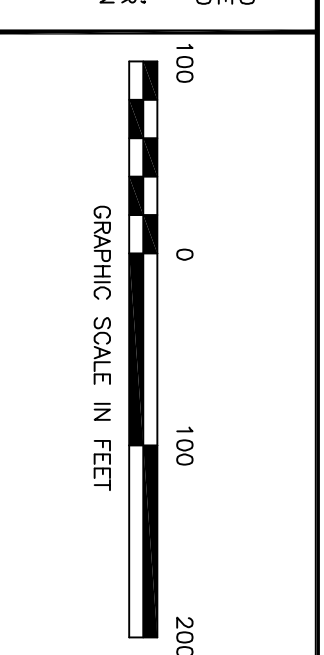

W. CHARLES UTSCHIG, JR.
 PROFESSIONAL ENGINEER, N.Y. LIC. No. 62303

SCHOOR DEPALMA
 Engineers and Consultants
 NEW JERSEY • PENNSYLVANIA • NEW YORK • FLORIDA • ARIZONA • MARYLAND
 DAMIANO LONG • a division of SCHOOR DEPALMA

1311 MAMARONECK AVENUE
 SUITE 11605
 WHITE PLAINS, NY 10606
 TEL (914)686-1000
 FAX (914)686-1222

UTILITY PLAN (SHEET 5 OF 5)
 BASHER KILL SUBDIVISION
 ORANGE COUNTY HOLDINGS LLC
 ORANGE COUNTY
 NEW YORK

PROJECT NO.	DATE
0403734	10/17/06
DRWN BY	DESIGNED BY
M.D.M.	R.C.
SCALE	SCALE
1"=100'	D.M.

SCHOOR DEPALMA
 SHEET NO. 23 of 47