


MATCH SHEET 5 OF 5

1	10/20/07	REV. SUBMISSION	REVISION
2	10/20/07	REV. SUBMISSION	REVISION

NOTICE:
 THE DRAWING AND ANY INSTRUMENTS CONTAINED HEREIN IS AUTHORIZED FOR USE ONLY BY THE PERSON TO WHOM IT IS ISSUED. ANY OTHER USE OR REPRODUCTION OF THIS DRAWING WITHOUT THE WRITTEN CONSENT OF SCHOOR DEPALMA, INC. IS PROHIBITED.
 THIS DRAWING MAY NOT BE COPIED, REPRODUCED, DISTRIBUTED OR REPRODUCED FOR ANY PURPOSE WITHOUT THE WRITTEN CONSENT OF SCHOOR DEPALMA, INC.
 ALL RIGHTS RESERVED.

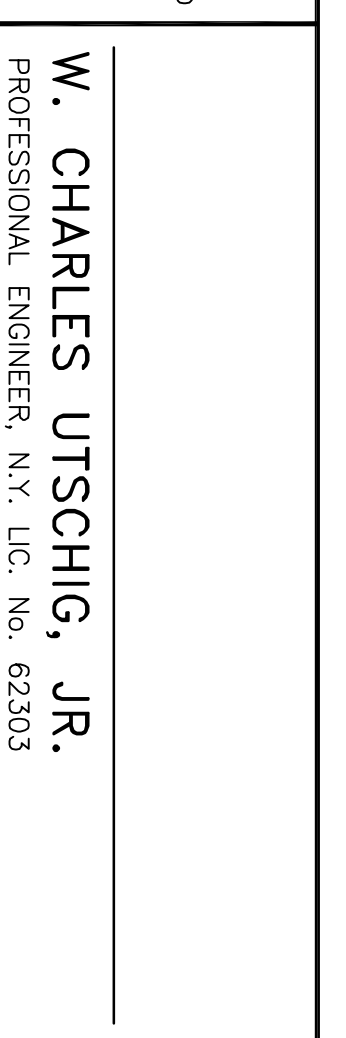

W. CHARLES UTSCHIG, JR.
 PROFESSIONAL ENGINEER, N.Y. LIC. No. 62303

SCHOOR DEPALMA
 Engineers and Consultants

1311 MAMARONECK AVENUE
 SUITE 11609
 WHITE PLAINS, NY 10606
 TEL (914) 686-1000
 FAX (914) 686-1222

LAYOUT PLAN (3 OF 5)
 BASHER KILL SUBDIVISION
 ORANGE COUNTY HOLDINGS LLC
 ORANGE COUNTY
 NEW YORK

PROJECT NO.	04-03734	DATE	09/28/06
DRAWN BY	M.D.M.	DESIGNED BY	R.C.B.
SCALE	1"=100'	CHECKED BY	D.M.
SHEET NO.	11	TOTAL SHEETS	47