
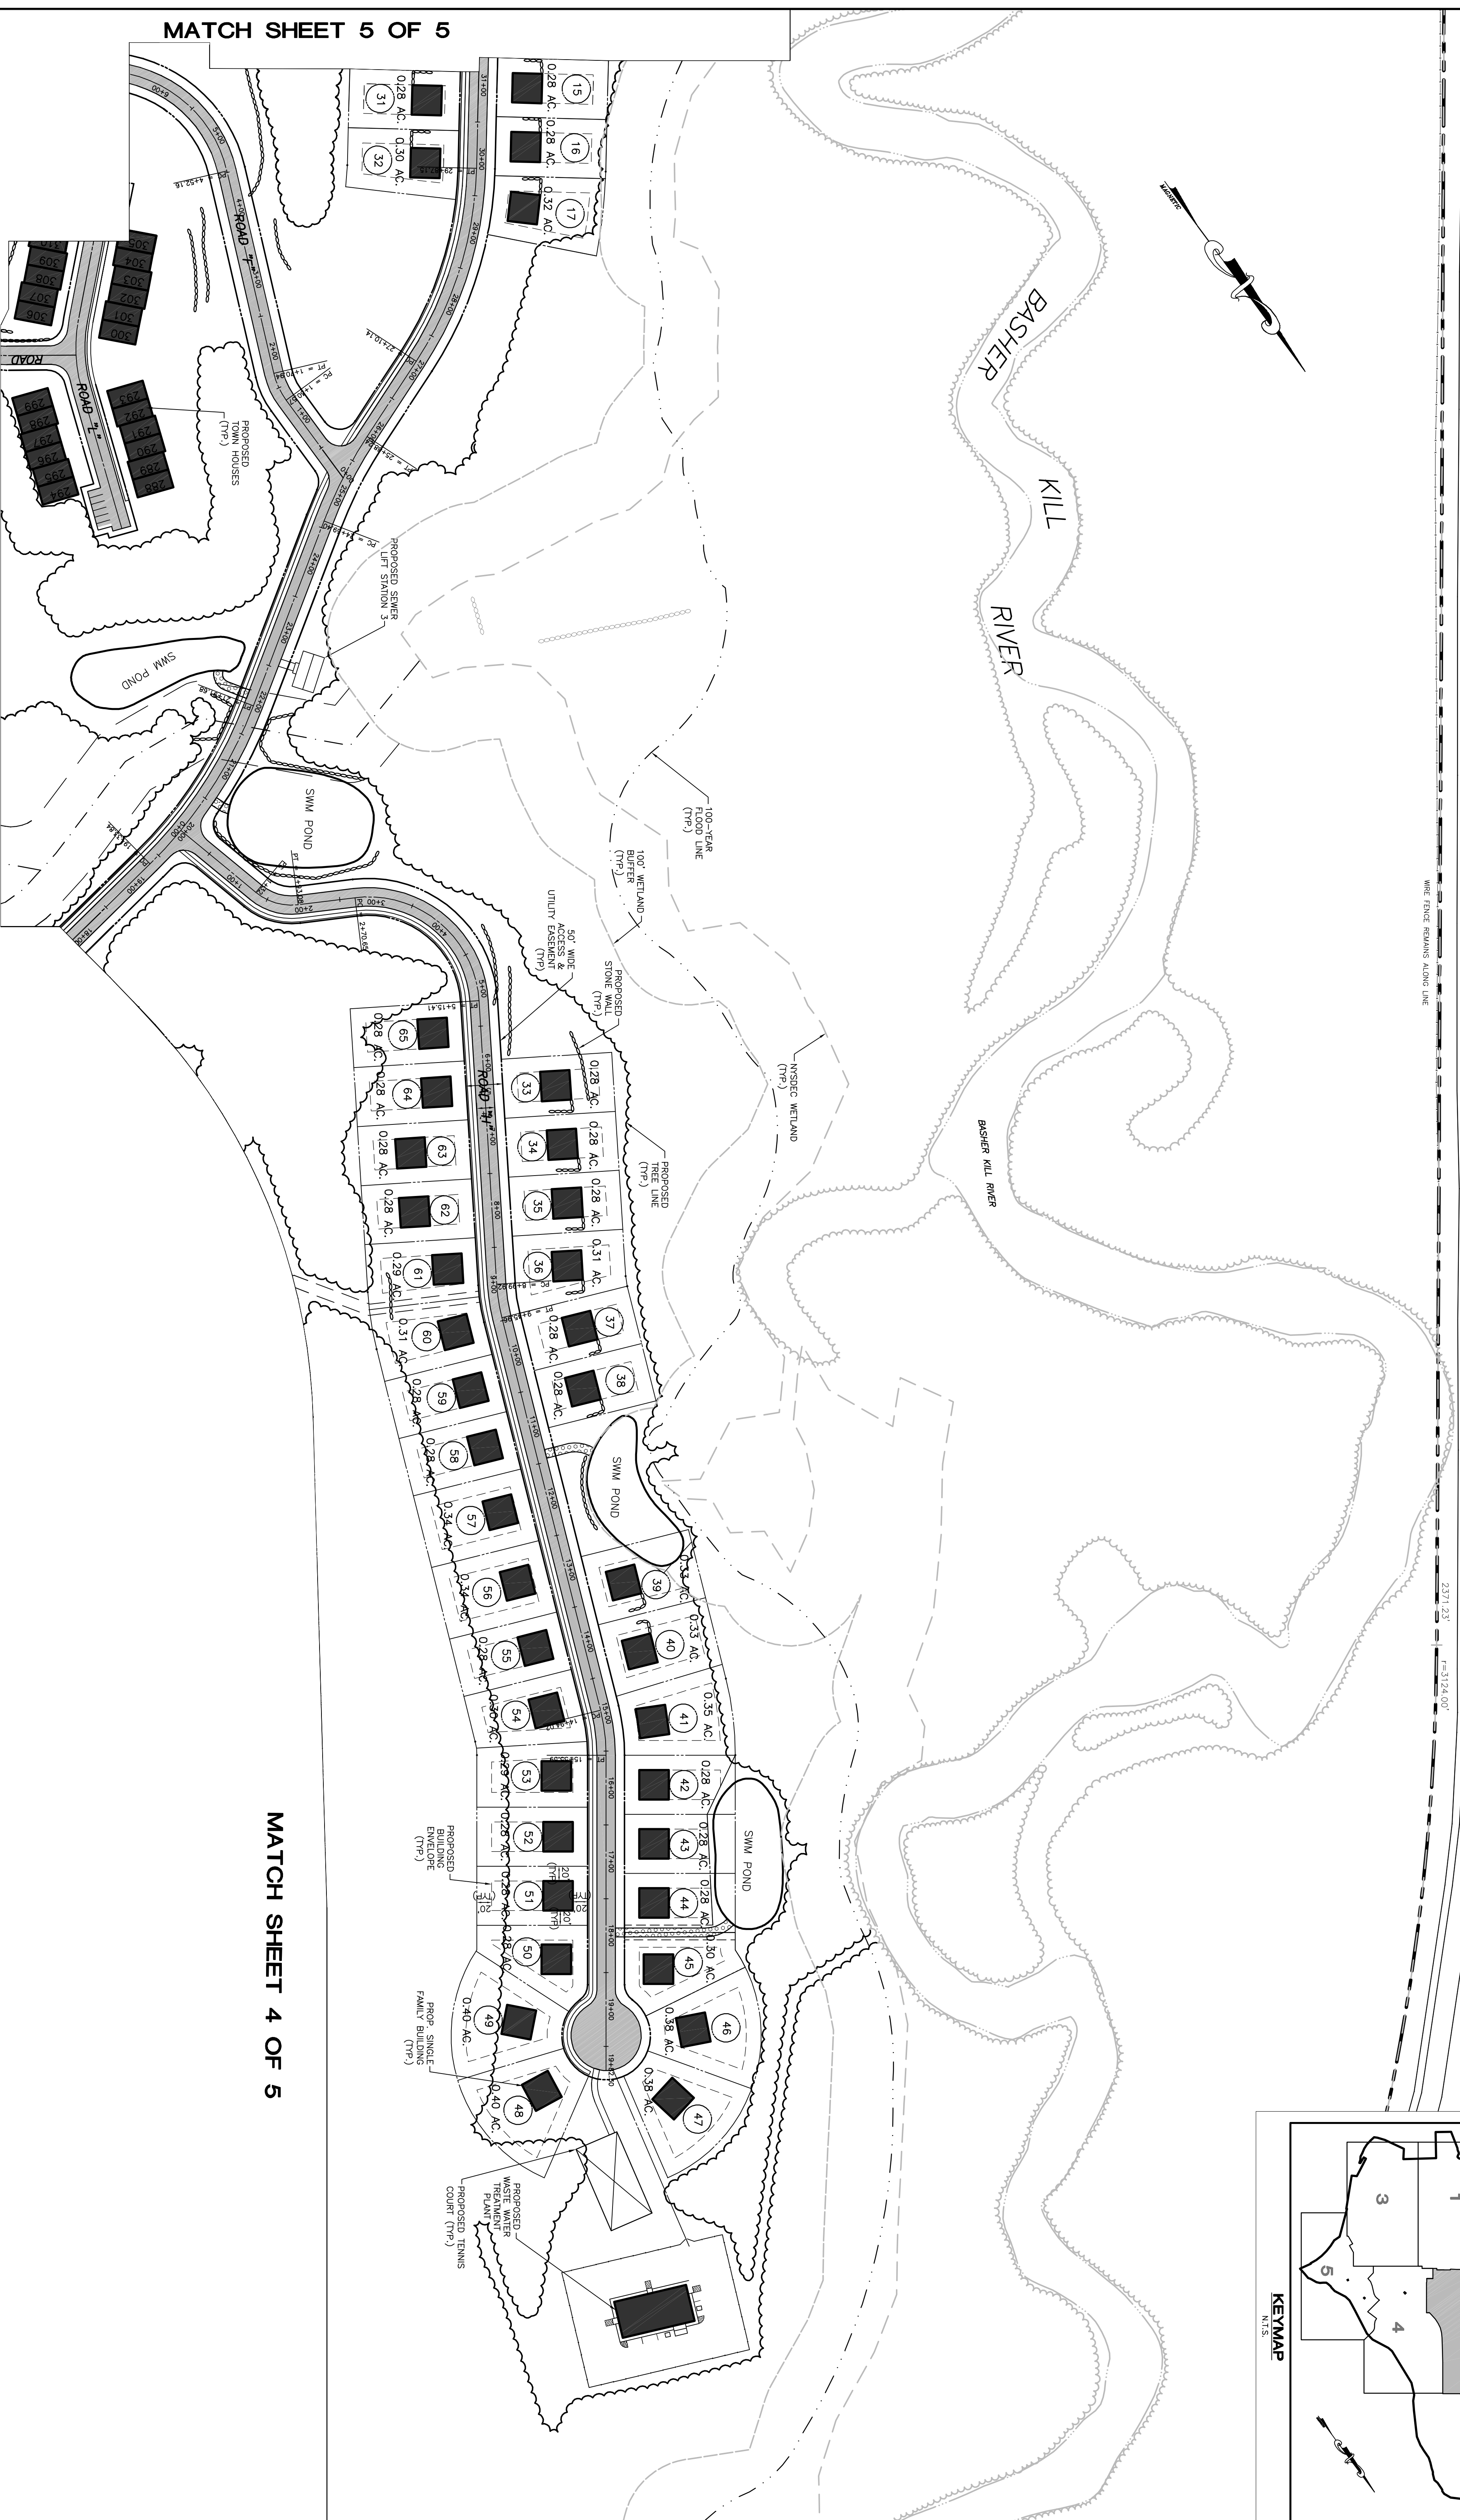
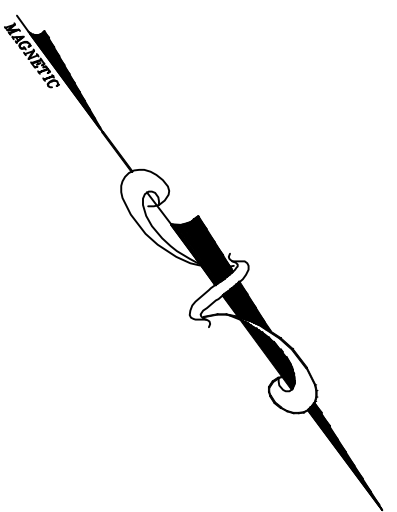


WIRE FENCE REMAINS ALONG LINE

WIRE FENCE REMAINS

2331.33'

175-3124.00'

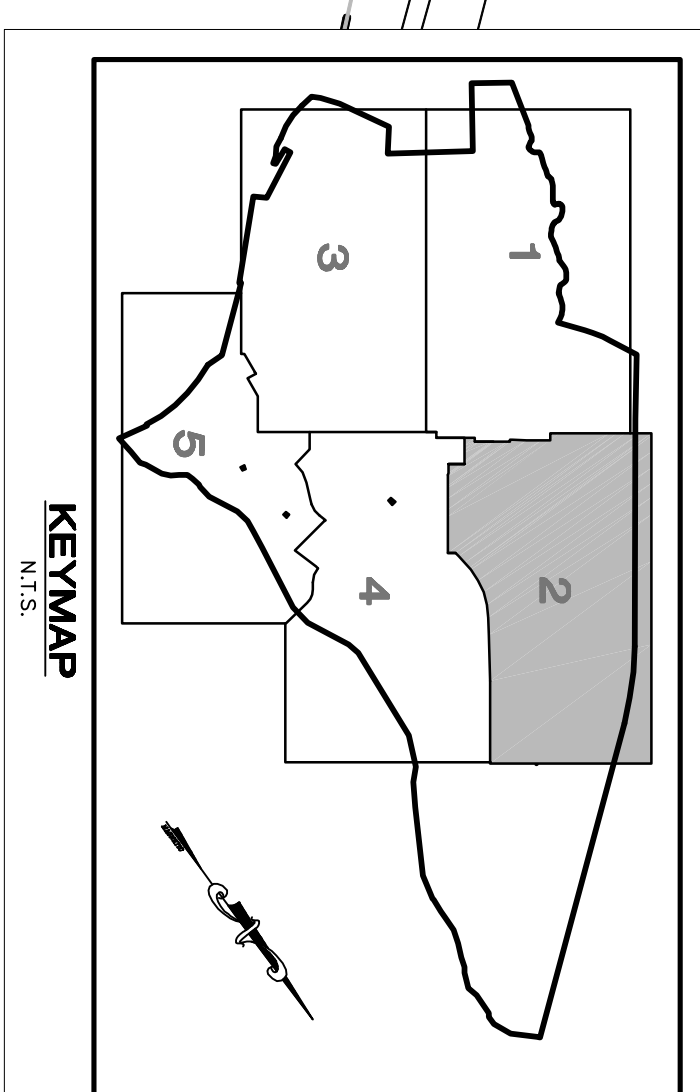


MATCH SHEET 5 OF 5

MATCH SHEET 4 OF 5

REVISION NO.	DATE	DESCRIPTION
1	10/20/07	REV. SUBMISSION
2	11/26/08	REV. SUBMISSION

NOTICE: THE DRAWING AND ANY INSTRUMENTS CONTAINED HEREIN IS AUTHORIZED FOR USE ONLY BY THE PERSON TO WHOM IT IS ISSUED. ANY OTHER USE OR REPRODUCTION OF THIS DRAWING WITHOUT THE WRITTEN CONSENT OF SCHOOR DEPALMA, INC. IS PROHIBITED. THIS DRAWING MAY NOT BE COPIED, REPRODUCED, OR TRANSMITTED IN ANY FORM OR BY ANY MEANS, ELECTRONIC OR MECHANICAL, INCLUDING PHOTOCOPYING, RECORDING, OR BY ANY INFORMATION STORAGE AND RETRIEVAL SYSTEM. ALL RIGHTS RESERVED. COPYRIGHT © 2008 SCHOOR DEPALMA, INC.

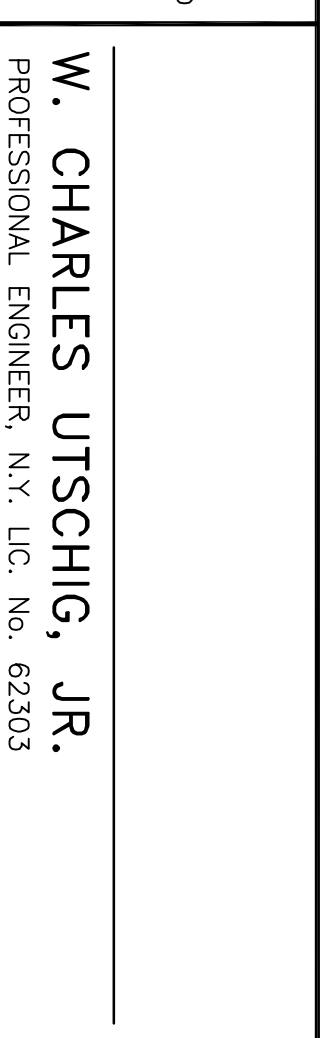

W. CHARLES UTSCHIG, JR.  
PROFESSIONAL ENGINEER, N.Y. LIC. No. 62303

1311 MAMARONECK AVENUE  
SUITE 11605  
WHITE PLAINS, NY 10606  
TEL (914) 686-1000  
FAX (914) 686-1222

LAYOUT PLAN (SHEET 2 OF 5)  
BASHER KILL SUBDIVISION  
ORANGE COUNTY HOLDINGS LLC  
ORANGE COUNTY  
NEW YORK

PROJECT NO.	DATE
04-03734	09/28/06
DRAWN BY	DESIGNED BY
M.D.M.	K.C.
SCALE	D.M.
1"=100'	
SHEET NO.	
10	of 47