



MATCH SHEET 3 OF 6

MATCH SHEET 4 OF 6

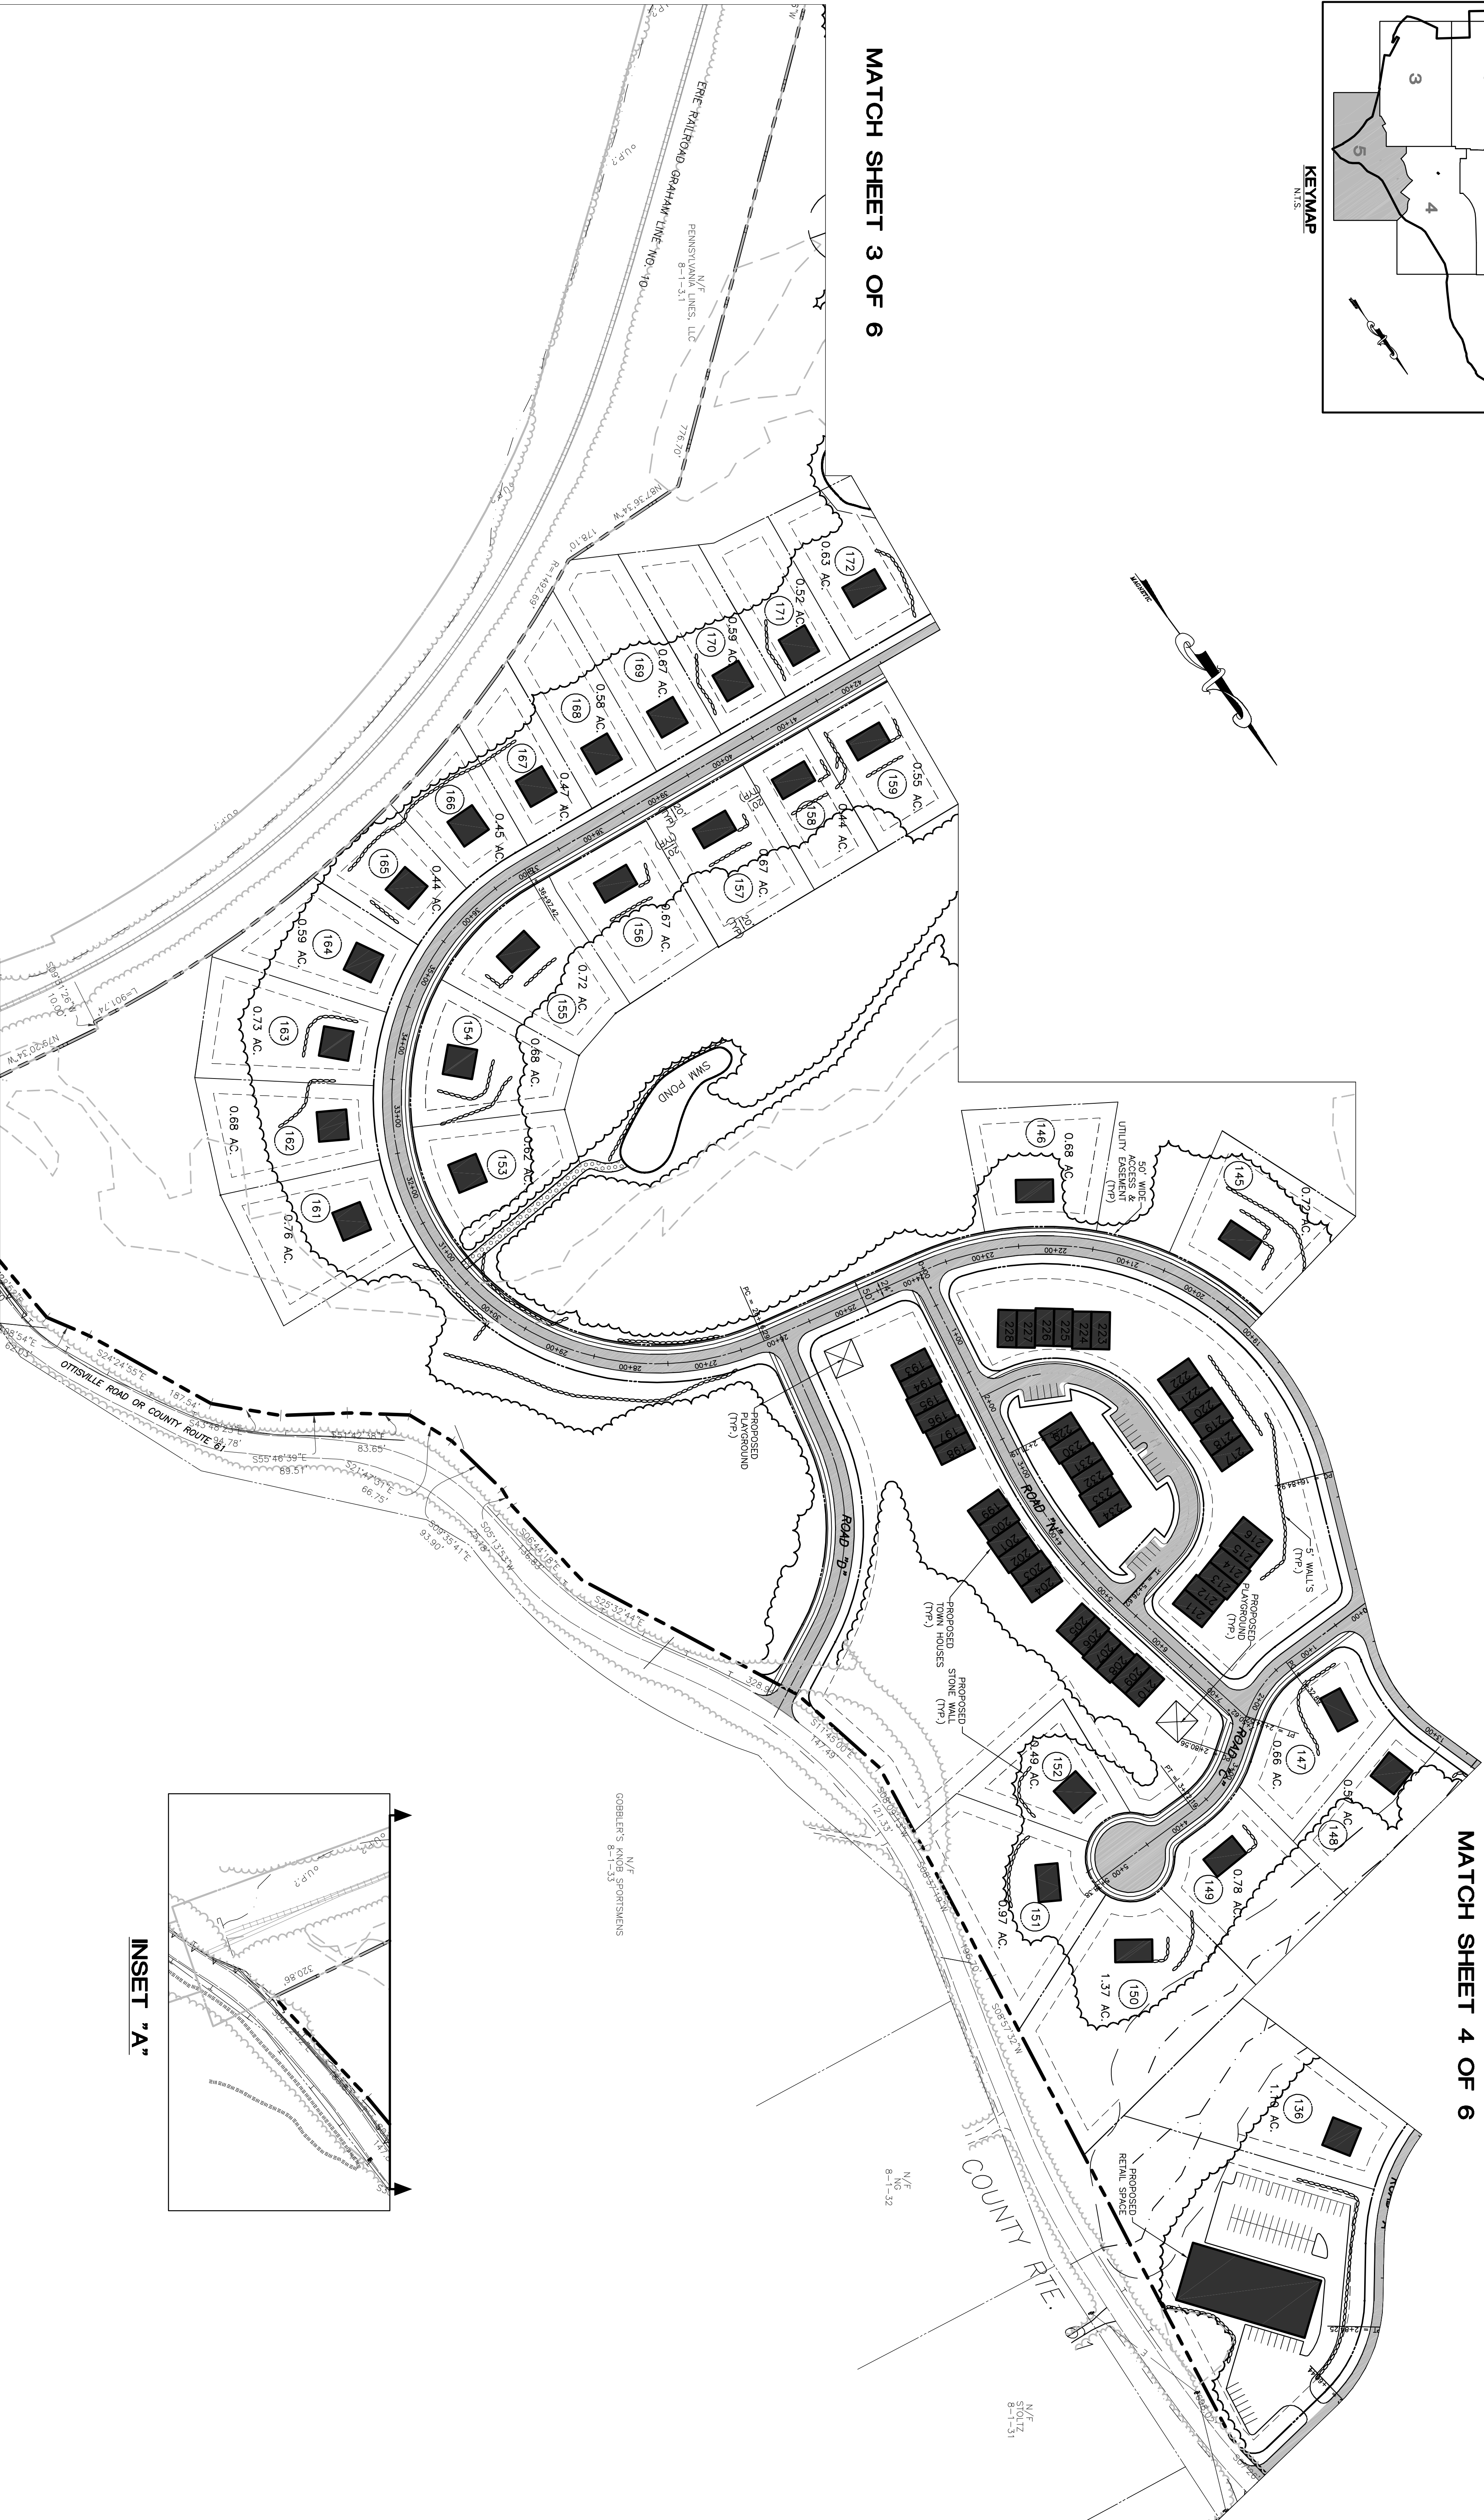

1	15.00%	RES. SUBDIVISION	REVISION
2	10/20/07	RES. SUBDIVISION	REVISION
DATE			

NOTICE:
 THE DRAWING AND ALL INFORMATION CONTAINED HEREIN IS AUTHORIZED FOR USE ONLY BY THE PARTY TO WHOM IT WAS ISSUED. ANY REUSE, REPRODUCTION, OR TRANSMISSION OF THIS DRAWING, IN WHOLE OR IN PART, WITHOUT THE WRITTEN CONSENT OF SCHOOR DEPALMA, INC., IS STRICTLY PROHIBITED. ALL RIGHTS RESERVED.

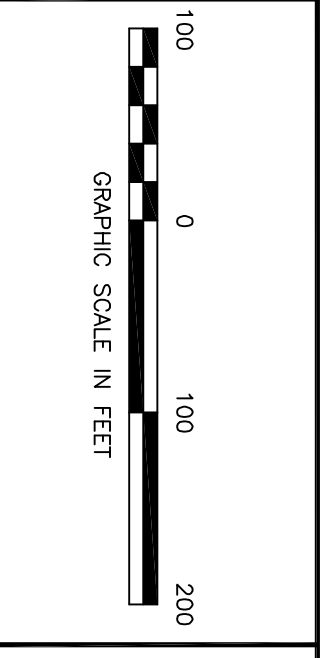

SEE INSET "A"

SCHOOR DEPALMA
 Engineers and Consultants

NEW JERSEY • PENNSYLVANIA • NEW YORK • FLORIDA • ARIZONA • MARYLAND
 DAMIANO LONG • a division of SCHOOR DEPALMA

1311 MAMARONECK AVENUE
 SUITE 11605
 WHITE PLAINS, NY 10605
 TEL (914) 686-1000
 FAX (914) 686-1222

LAYOUT PLAN (5 OF 6)
 BASHER KILL SUBDIVISION
 ORANGE COUNTY HOLDINGS LLC

ORANGE COUNTY
 NEW YORK

PROJECT NO.	DATE
04-03734	09/28/06
DRAWN BY	DESIGNED BY
M.D.M.	K.C.
SCALE	D.M.
1" = 100'	
SHEET NO.	OF
13	47