



ROAD "B"
SCALE: HORIZ 1"=200'
VERT 1"=20'

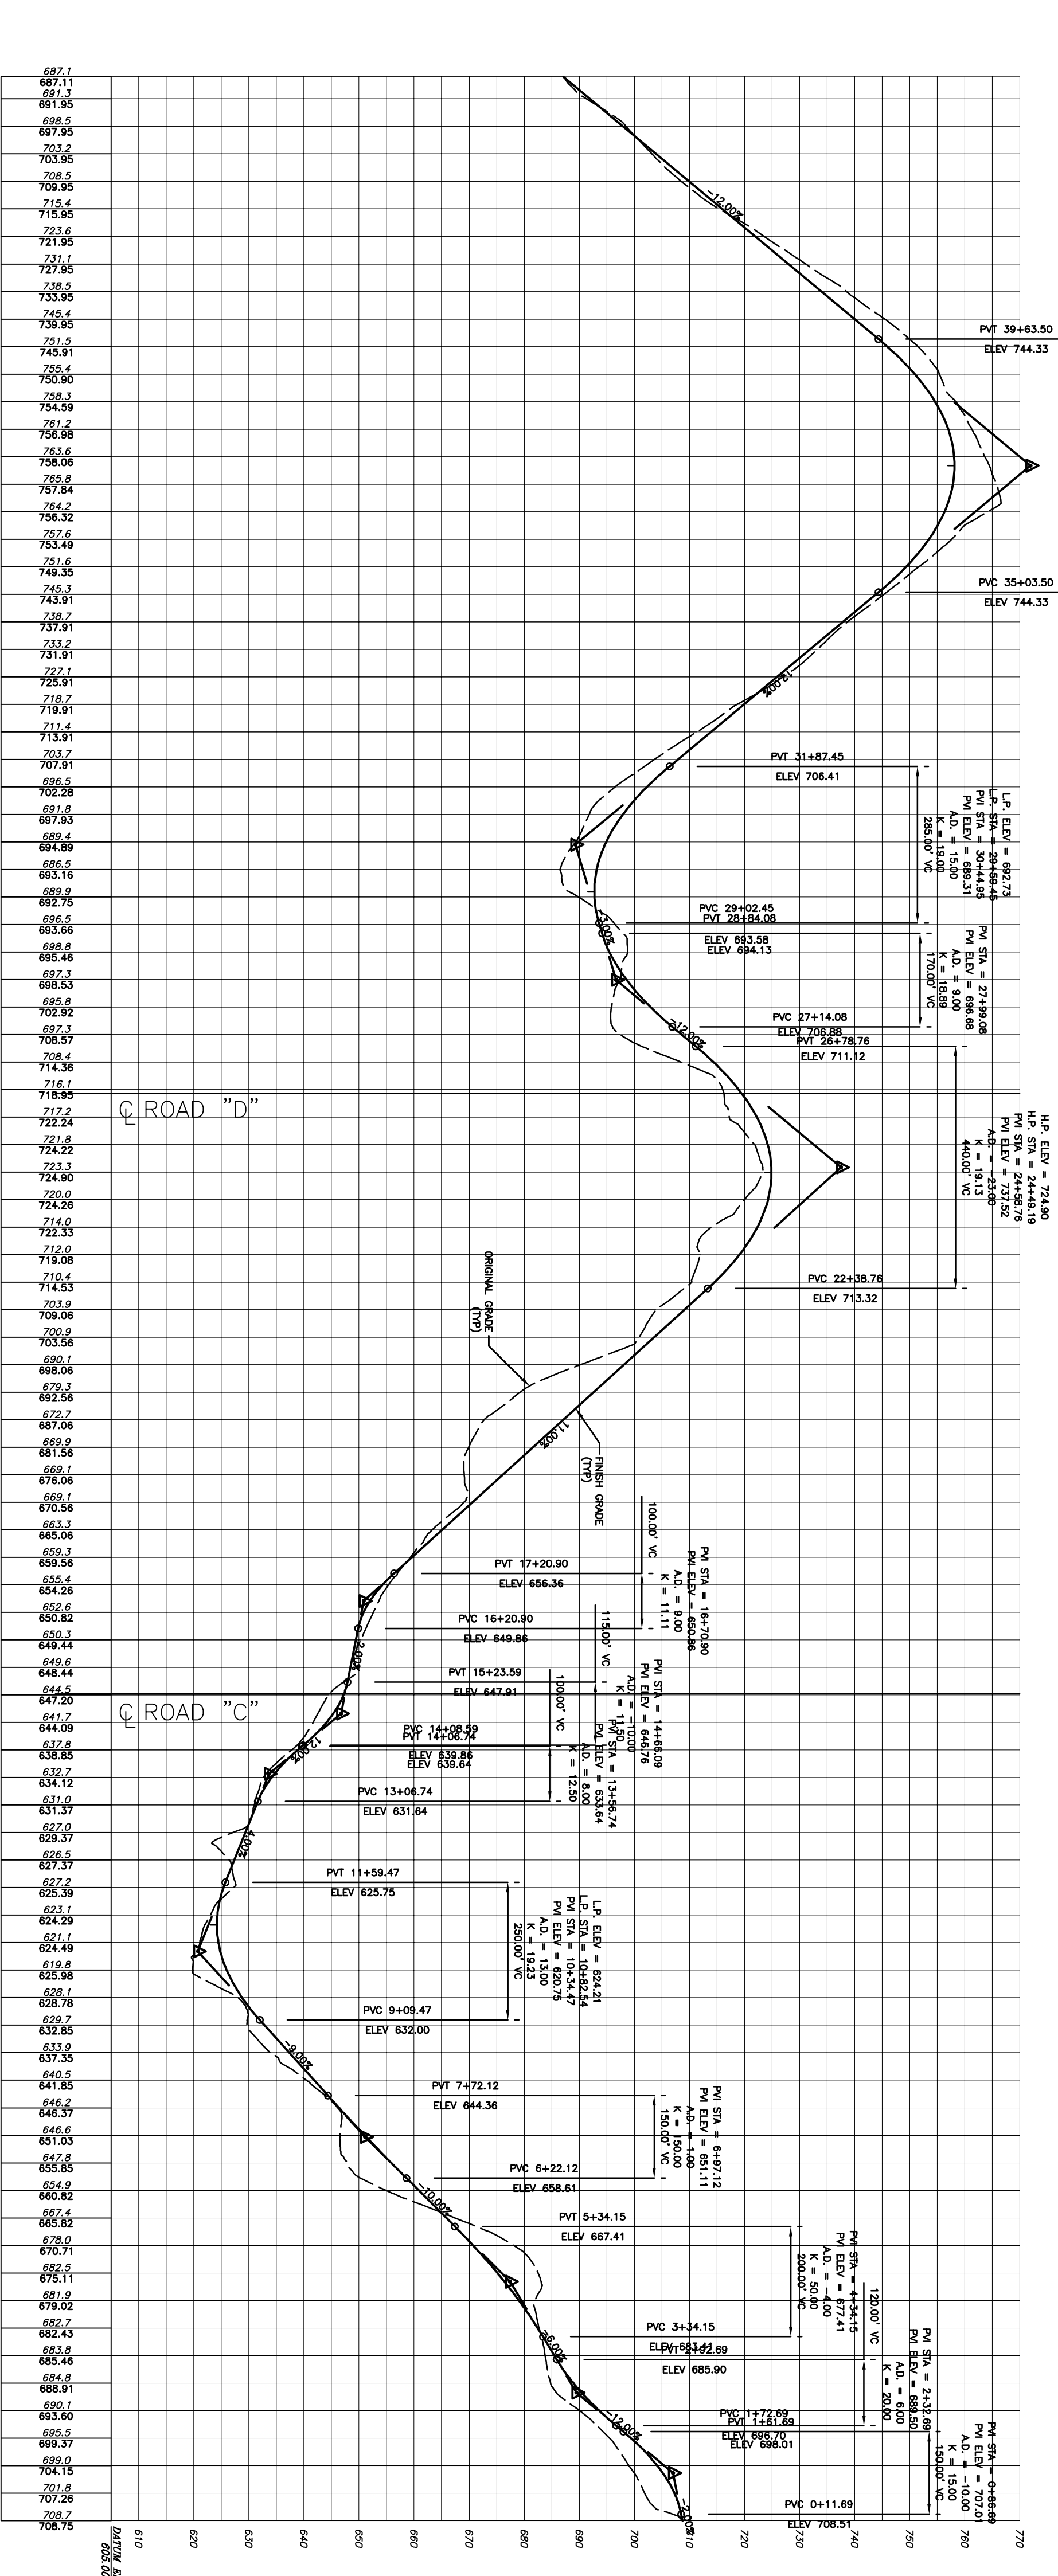

ROAD "C"
SCALE: HORIZ 1"=200'
VERT 1"=20'

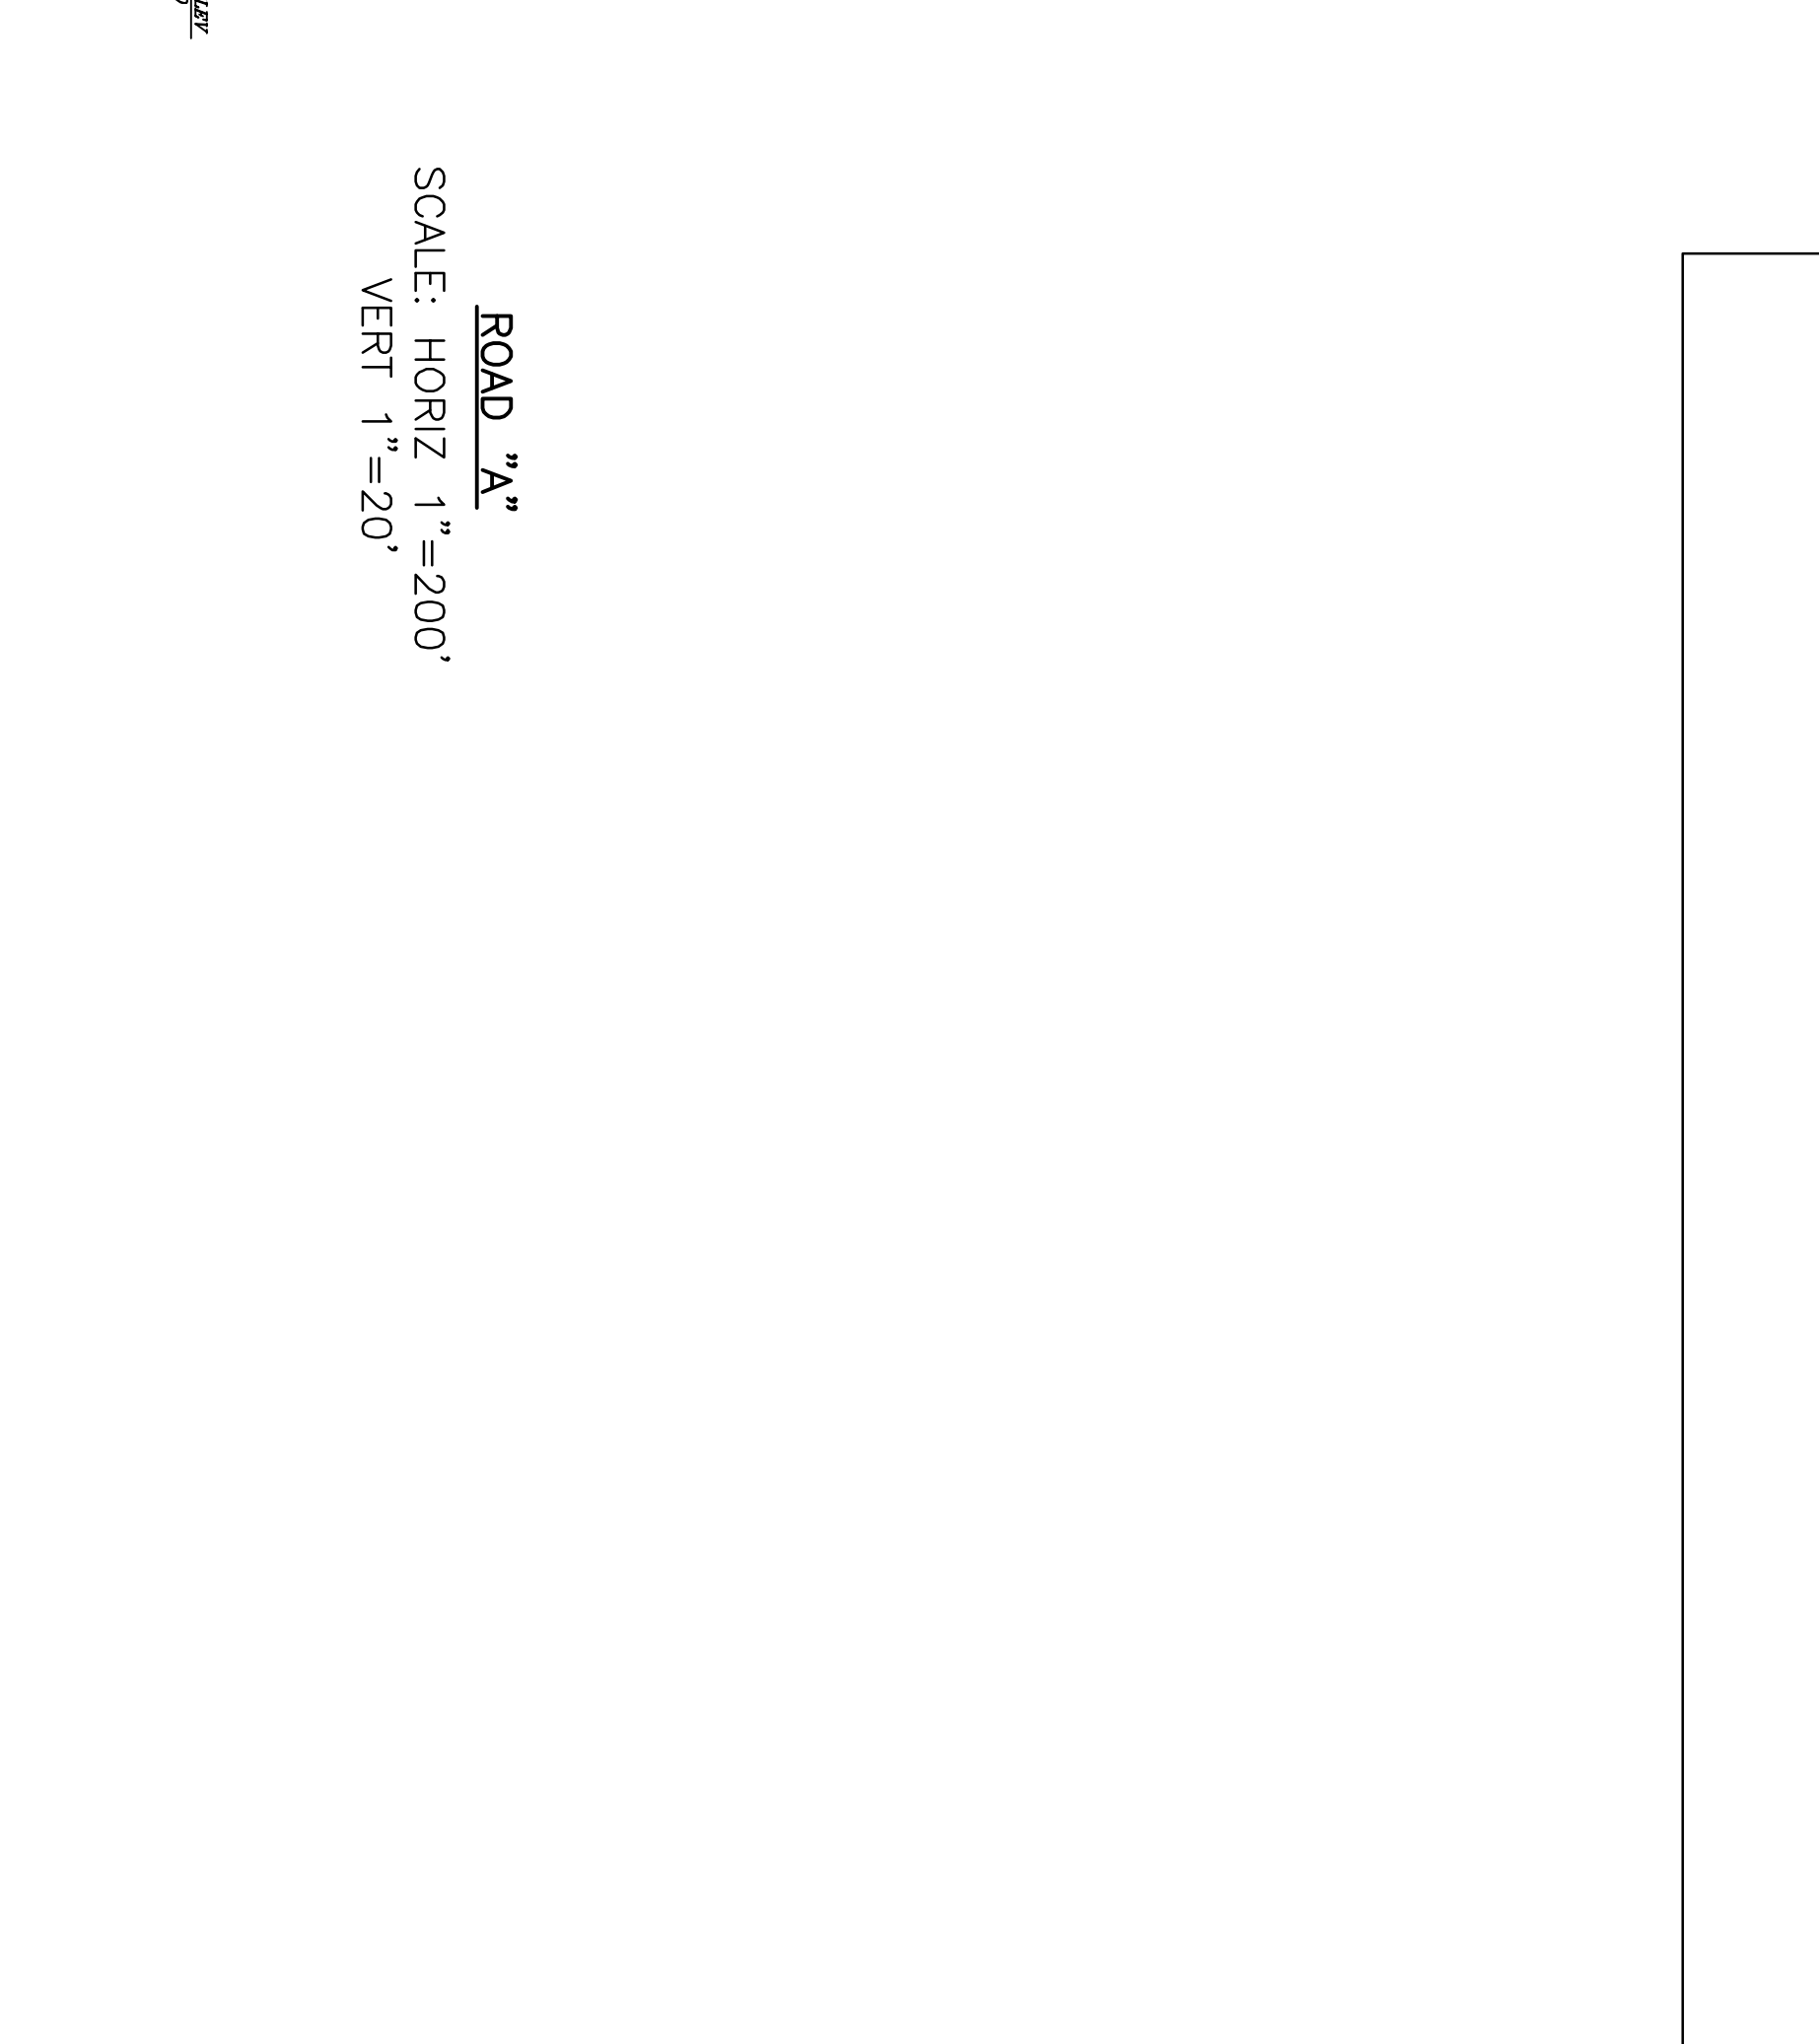

ROAD "D"
SCALE: HORIZ 1"=200'
VERT 1"=20'

REVISION NO.	DATE	DESCRIPTION
1	10/20/07	REV. SUBMISSION
2	10/20/07	REV. SUBMISSION

NOTICE: THE DRAWING AND ALL INFORMATION CONTAINED HEREIN IS UNAUTHORIZED FOR USE OR REPRODUCTION IN ANY MANNER WITHOUT THE WRITTEN CONSENT OF SCHOOR DEPALMA, INC. ALL RIGHTS RESERVED.

GRAPHIC SCALE IN FEET

W. CHARLES UTSCHIG, JR.
PROFESSIONAL ENGINEER, N.Y. LIC. NO. 62303

SCHOOR DEPALMA
Engineers and Consultants

1311 MAMARONECK AVENUE
SUITE 11605
WHITE PLAINS, NY 10606
TEL (914) 686-1000
FAX (914) 686-1222

ROAD PROFILES
BASHER KILL SUBDIVISION
ORANGE COUNTY HOLDINGS LLC

ORANGE COUNTY
NEW YORK

PROJECT NO. 04-03734
DATE 10/20/06
DRAWN BY M.D.M.
CHECKED BY K.C. BY
AS SHOWN D.M.

SCHOOR DEPALMA
SHEET NO. 41 of 47